

4092 South Memorial Parkway
 Huntsville, Alabama
 FIRST FLOOR PLAN - WITH PROPOSED TENANT SUITES


PROJECT NO:	CH80
DRAWN:	PIER
DATE:	March 5, 2010
CHECKED:	
FILE NAME:	REFER TO BOTTOM LEFT

KEYNOTES
 This document is a copyright property of Fuqua & Partners, Inc. and is not to be reproduced, stored in a retrieval system, or transmitted in any form or by any means, electronic, mechanical, photocopying, recording, or by any information storage and retrieval system, without the prior written permission of Fuqua & Partners, Inc.



SHEET
A1.0
 OF

ALL SF OF SUITES INCLUDE 20% CAM

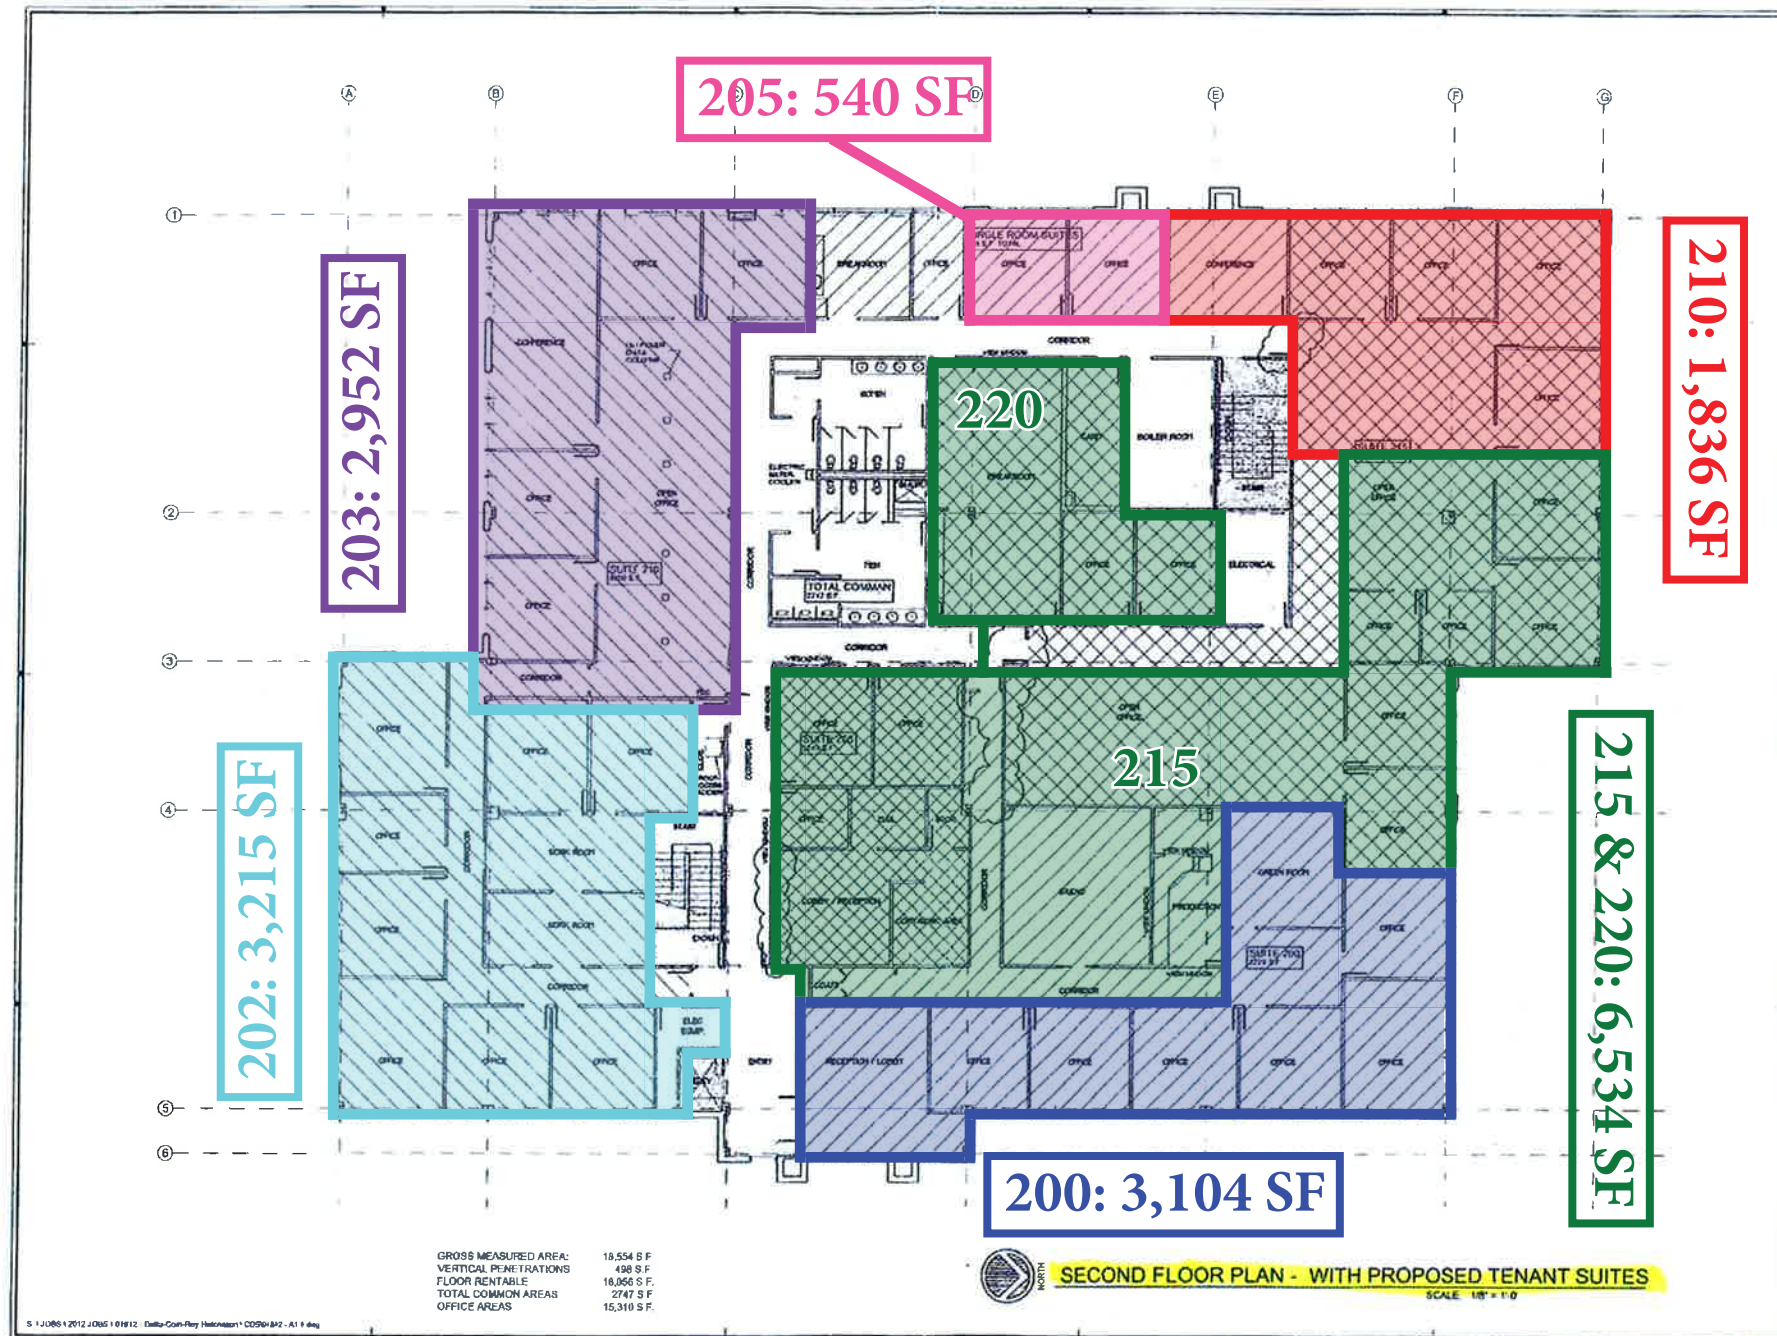

**FUQUA
& PARTNERS
ARCHITECTS**

MEMBER OF THE AMERICAN
INSTITUTE OF ARCHITECTS

- Architecture
- Interior Design
- Media Visualization
- Master Planning

100 Church Street, Suite 700
 Huntsville, Alabama 35801
 Phone: (256) 534-3510
 Fax: (256) 533-4935
 www.fuquarch.com

4092 South Memorial Parkway Huntsville, Alabama	
PROJECT NO.	07-01
DATE	March 8, 2017
PREPARED BY	RENDER TO ARCHITECT
REVISIONS	

Not For Construction



SHEET
A1.1
OF

ALL SF OF SUITES INCLUDE 20% CAM